

**CONFIDENTIAL**

THE INFORMATIONS CONTAINED  
 IN THIS DRAWING IS THE SOLE  
 PROPERTY OF TECHNO METAL POST INC.  
 ANY REPRODUCTION IN PART OR  
 AS A WHOLE WITHOUT THE WRITTEN  
 PERMISSION OF TECHNO METAL POST INC.  
 IS PROHIBITED

REVISIONS

DATE	DESCRIPTION	REV.

Client :

Client adress :

Project :

Drawing :  
**Concrete slab extension  
 (Reinforcing bar-before  
 construction)**


Approved by :

Date :  
 2011-09-26

Scale :  
 N/A

Drawing no :  
 FON-DAL-AGR-R0-A

Page number :  
 SHEET 1 OF 2

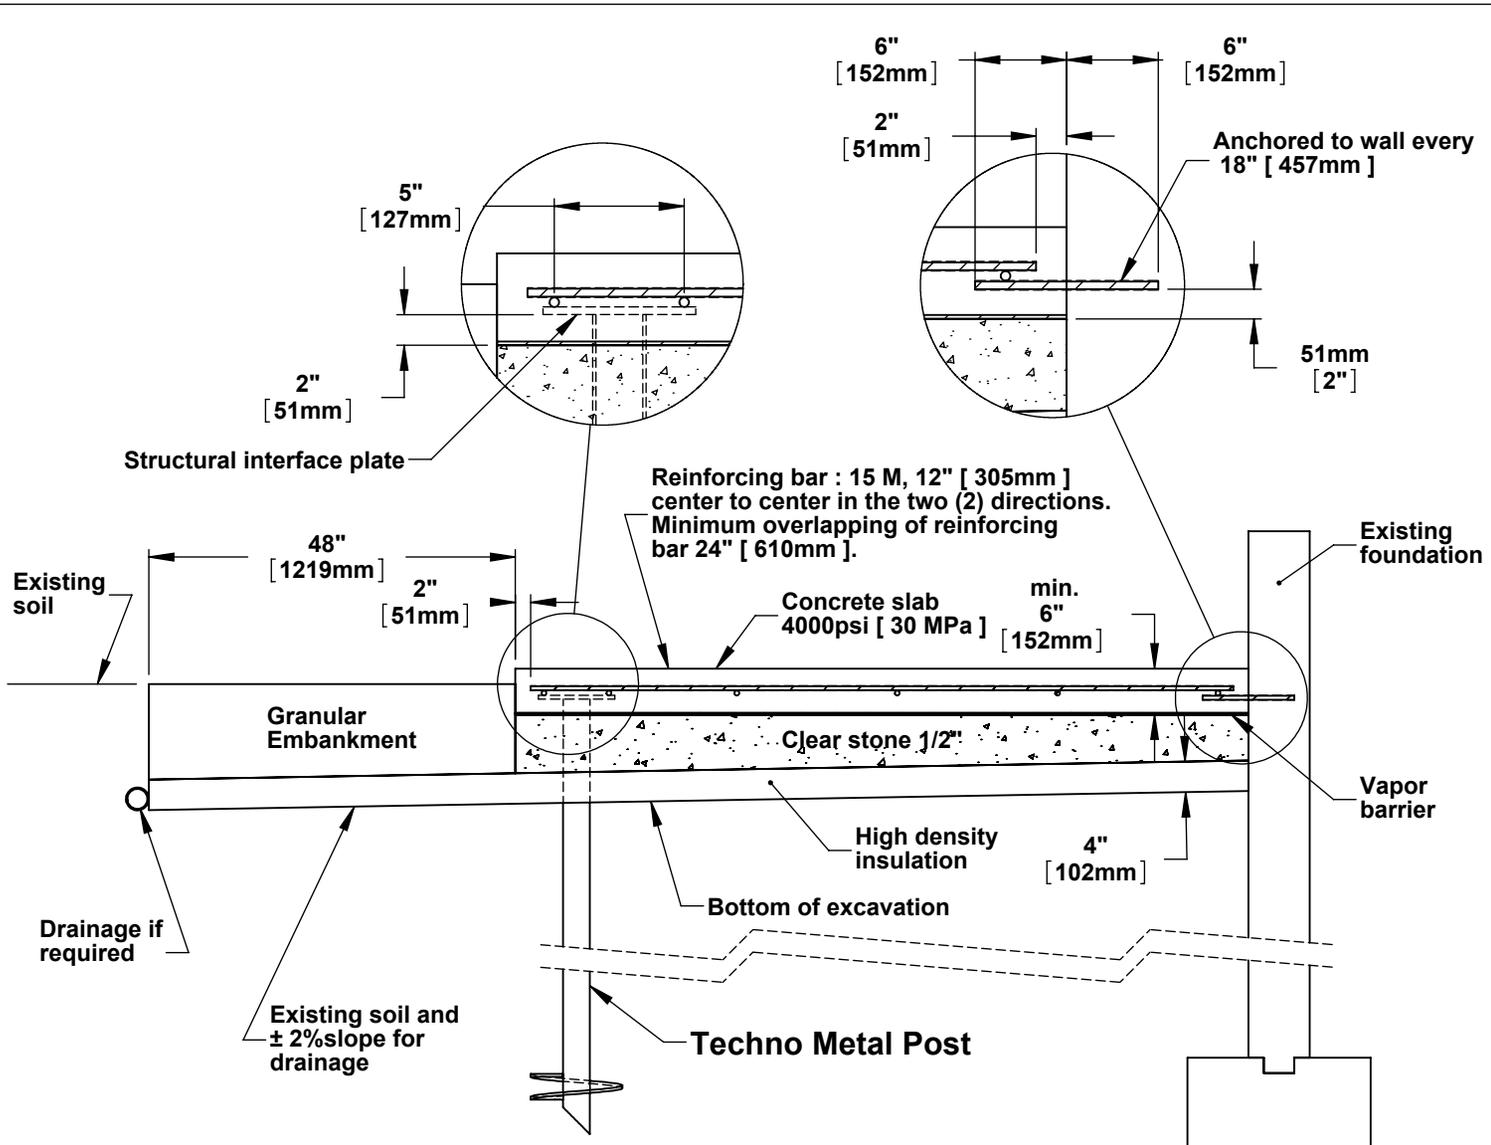

**Note :** Be aware that it is your responsibility to adequately protect the concrete slab on ground against freezing and it is important to drain the concrete slab, in order to avoid any movement of rising ( concrete slab and the Techno Metal Post ) during the period of freezing-thawing winter.

1700, Setlakwe Street  
 Theford Mines (QC) G6G 8B2  
 CANADA  
 www.technometalpost.com

**CONFIDENTIAL**

THE INFORMATIONS CONTAINED  
 IN THIS DRAWING IS THE SOLE  
 PROPERTY OF TECHNO METAL POST INC.  
 ANY REPRODUCTION IN PART OR  
 AS A WHOLE WITHOUT THE WRITTEN  
 PERMISSION OF TECHNO METAL POST INC.  
 IS PROHIBITED

REVISIONS

DATE	DESCRIPTION	REV.

Client :

Client adress :

Project :

Drawing :  
**Concrete slab extension  
 (Reinforcing bar-before construction)**

Approved by :

Date :  
 2011-09-26

Scale :  
 N/A

Drawing no:  
 FON-DAL-AGR-R0-A

Page number :  
 SHEET 2 OF 2

