

CONFIDENTIAL

ALL INFORMATION CONTAINED WITHIN THIS DOCUMENT, IS THE EXCLUSIVE PROPERTY OF TECHNO METAL POST INC. ANY PARTIAL OR COMPLETE REPRODUCTION WITHOUT WRITTEN AUTHORIZATION FROM TECHNO METAL POST INC. IS STRICTLY PROHIBITED.

REVISIONS

| DATE | DESCRIPTION | REV. |
|------------|--------------------------|------|
| 2013/06/27 | Revised of load capacity | 1 |
| 2020/10/23 | Revised entire drawing. | 2 |
| | | |
| | | |

Client :

Client address :

NOT FOR CONSTRUCTION

Project :

Drawing :
Techno Metal Post single helix Model P4



Approved by :

Date :
2011/10/31

Scale :
N/A

Drawing no:
P4-Rev2-A-USA

Page number :
SHEET 1 OF 1

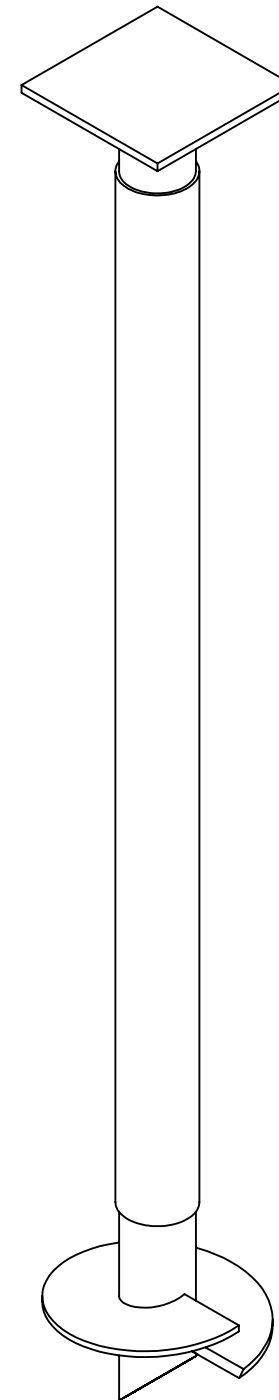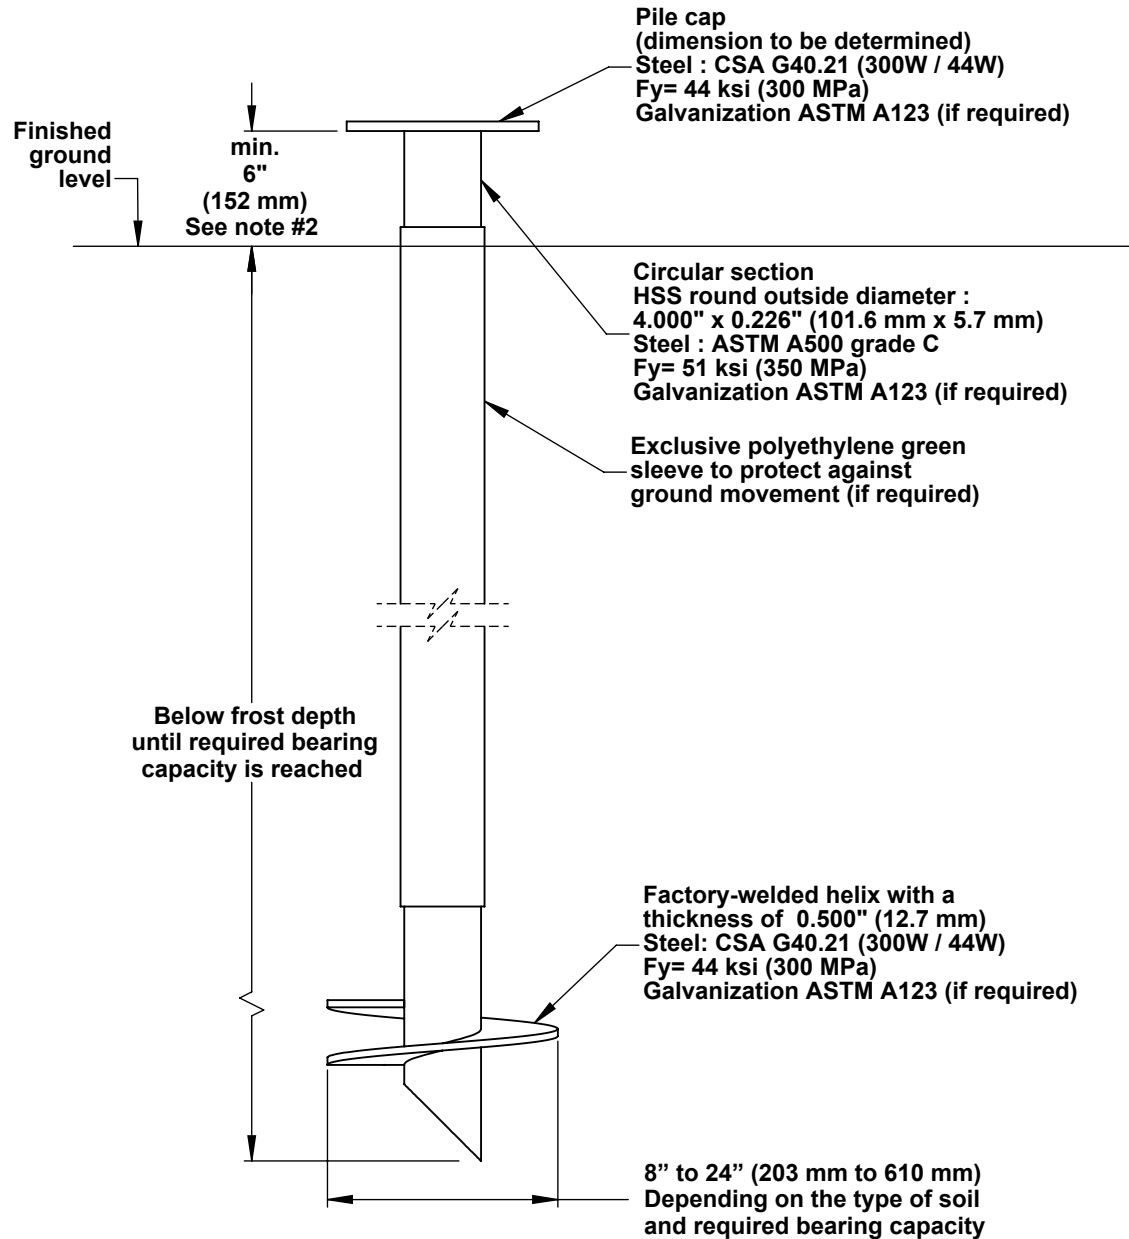

NOTES:

1. The designer must refer to the Techno Metal Post selection table regarding the bearing capacity of the piles.
2. The minimum height shown on the plan is appropriate for aboveground applications only.